




Bemidji State University Academic Learning Center & Campus Renovation


April 21, 2016



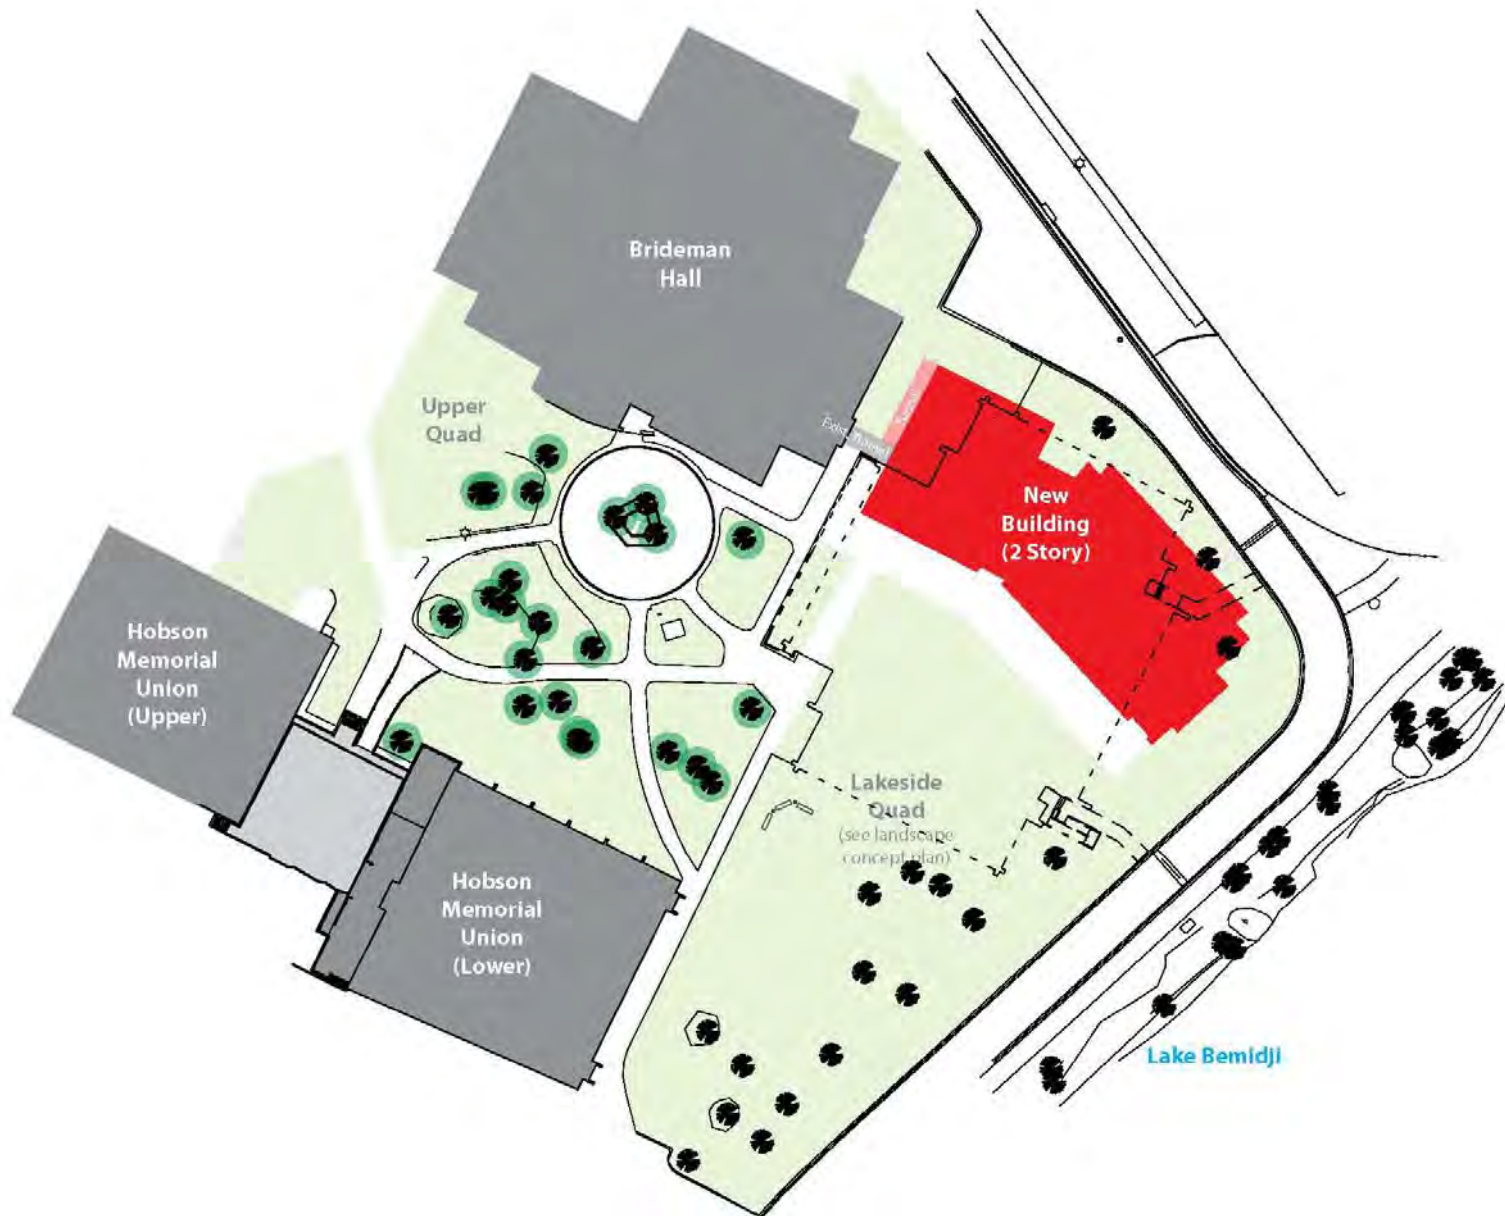

SCHEMATIC DESIGN BUILDING FOOTPRINT

BSU ACADEMIC LEARNING CENTER & CAMPUS RENOVATION

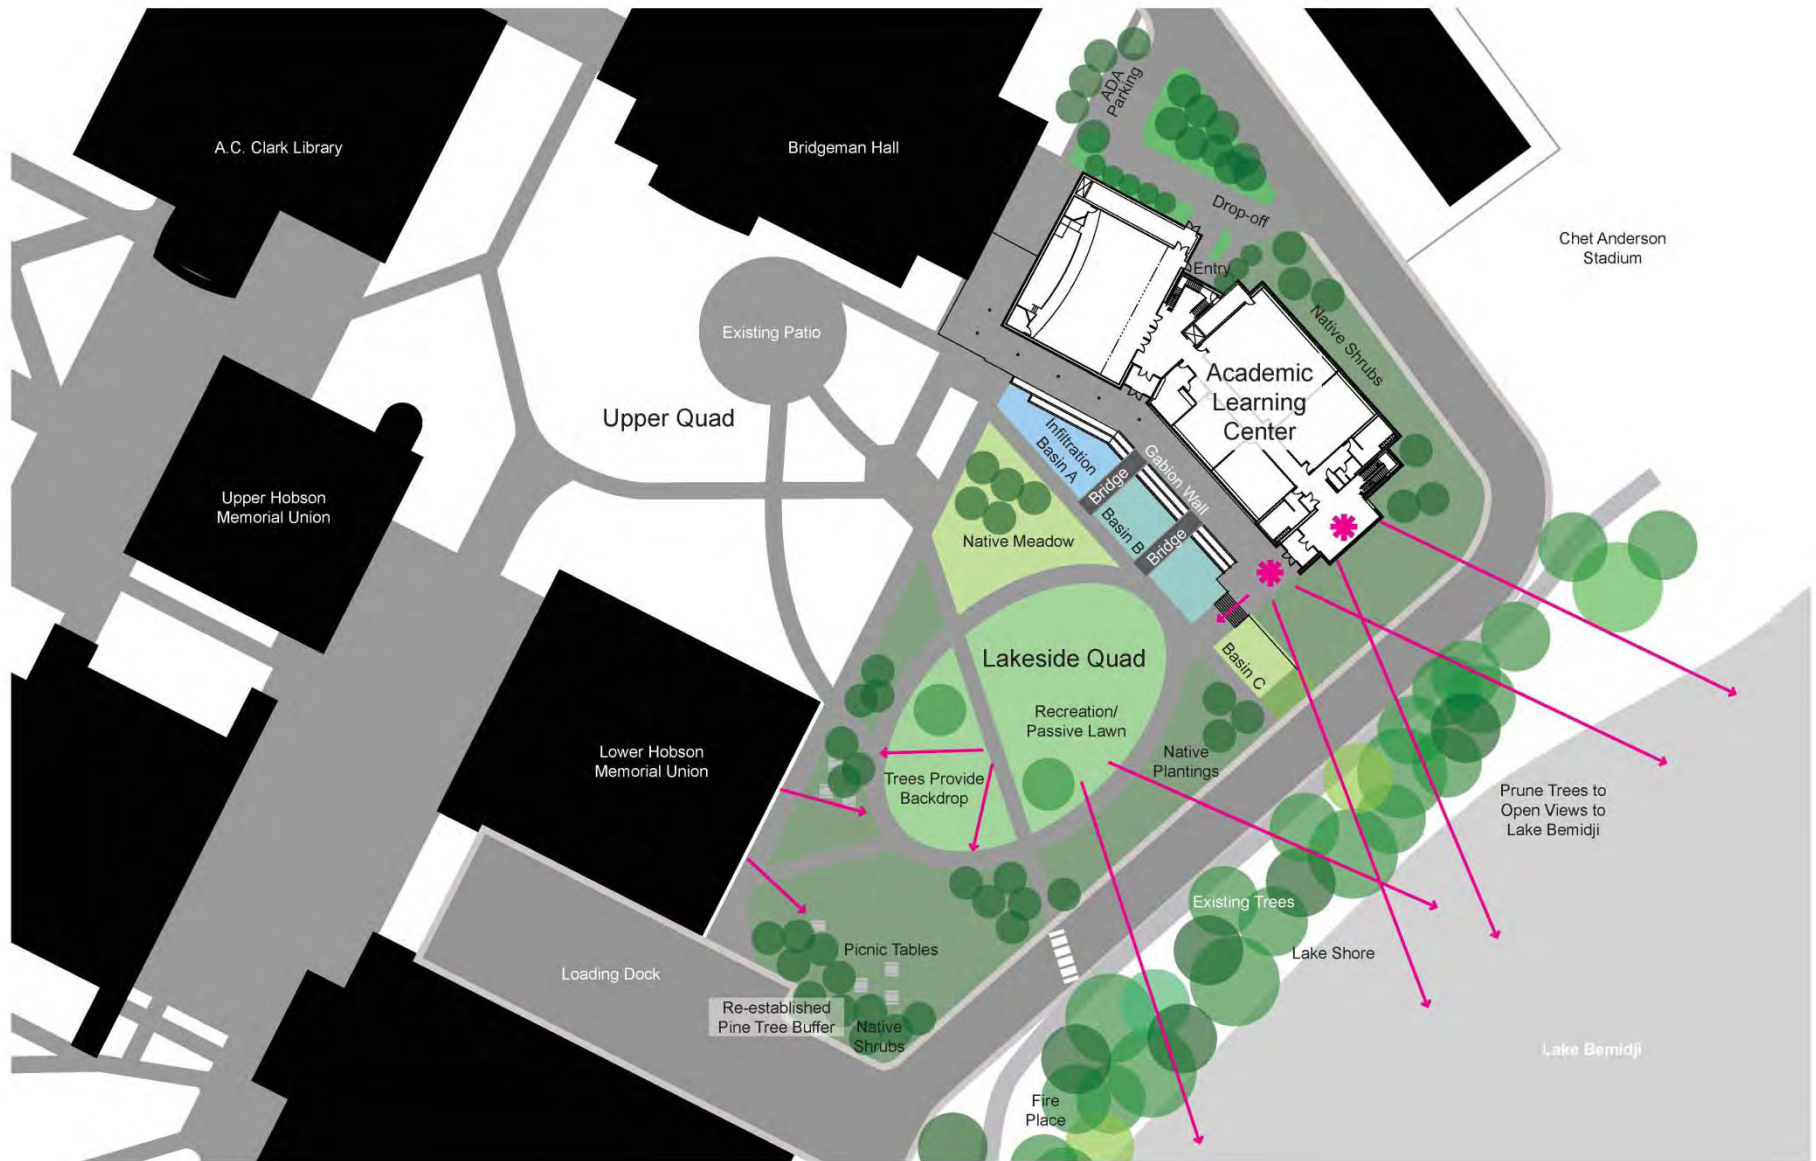

SCHEMATIC DESIGN LANDSCAPE/SITE CONCEPT

BSU ACADEMIC LEARNING CENTER & CAMPUS RENOVATION



DESIGN DEVELOPMENT RENDERING – NEW

BSU ACADEMIC LEARNING CENTER & CAMPUS RENOVATION


Bentz / Thompson / Rietow



DESIGN DEVELOPMENT RENDERING – NEW


BSU ACADEMIC LEARNING CENTER & CAMPUS RENOVATION

Bentz / Thompson / Rietow

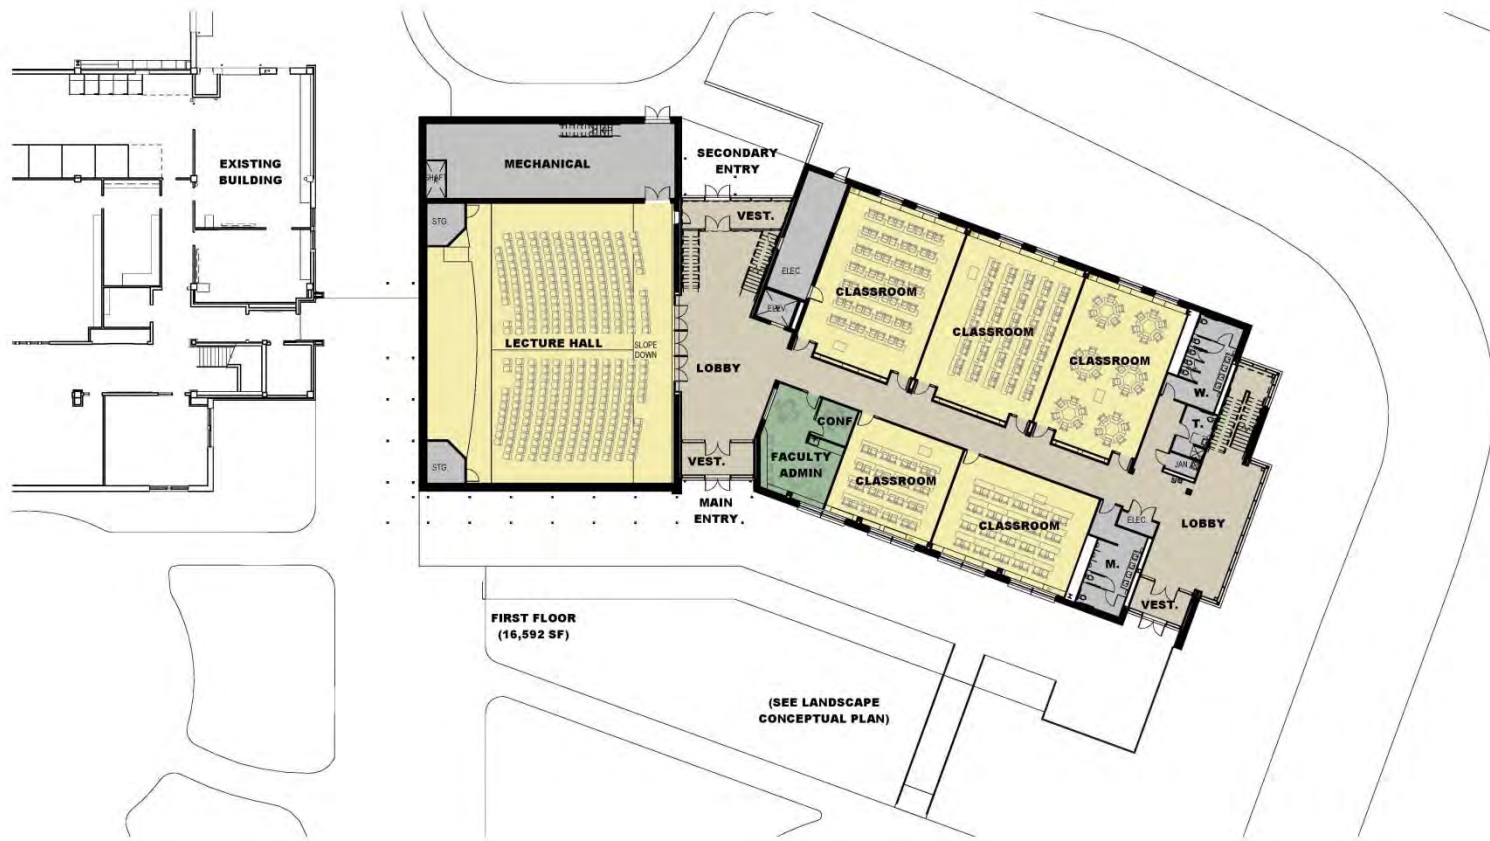


DESIGN DEVELOPMENT FIRST FLOOR PLAN

BSU ACADEMIC LEARNING CENTER & CAMPUS RENOVATION

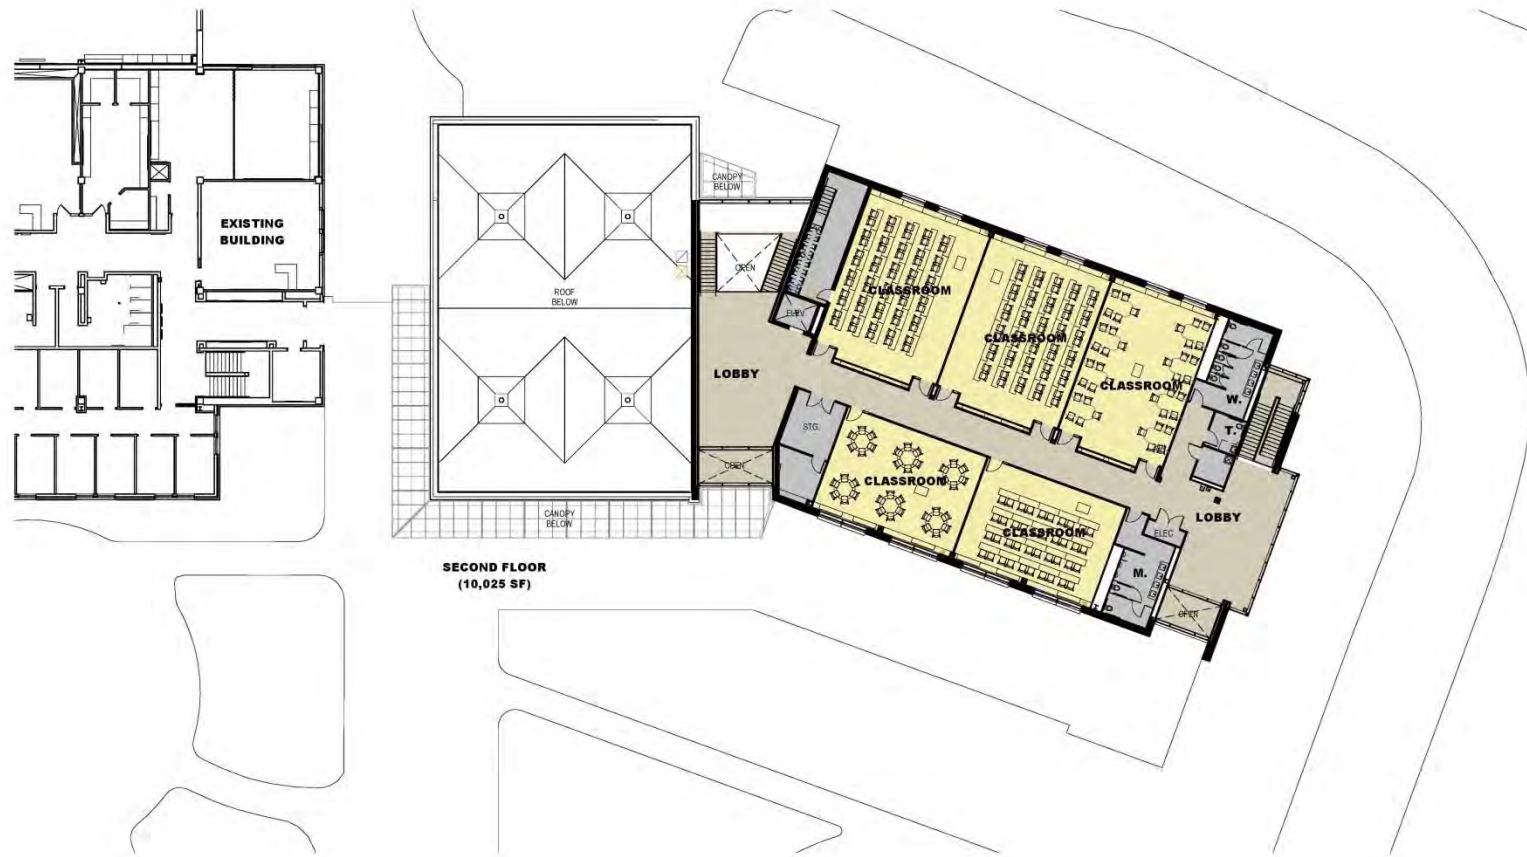


DESIGN DEVELOPMENT SECOND FLOOR PLAN

BSU ACADEMIC LEARNING CENTER & CAMPUS RENOVATION

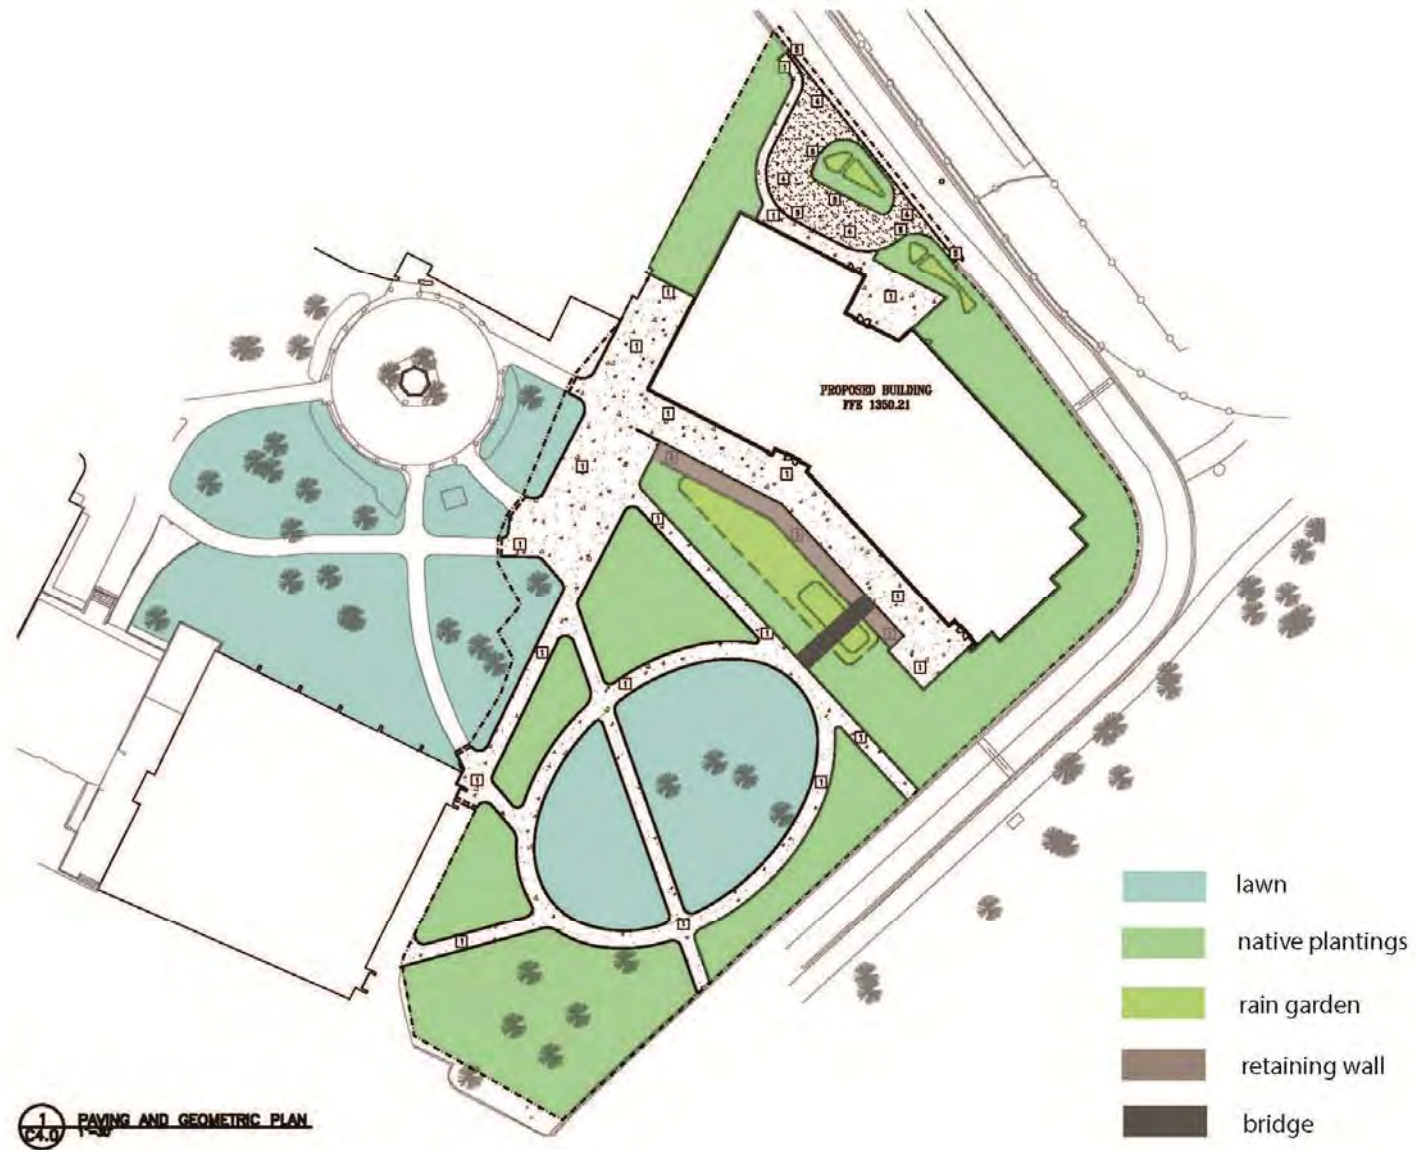


DESIGN DEVELOPMENT SITE/LANDSCAPE PLAN

BSU ACADEMIC LEARNING CENTER & CAMPUS RENOVATION

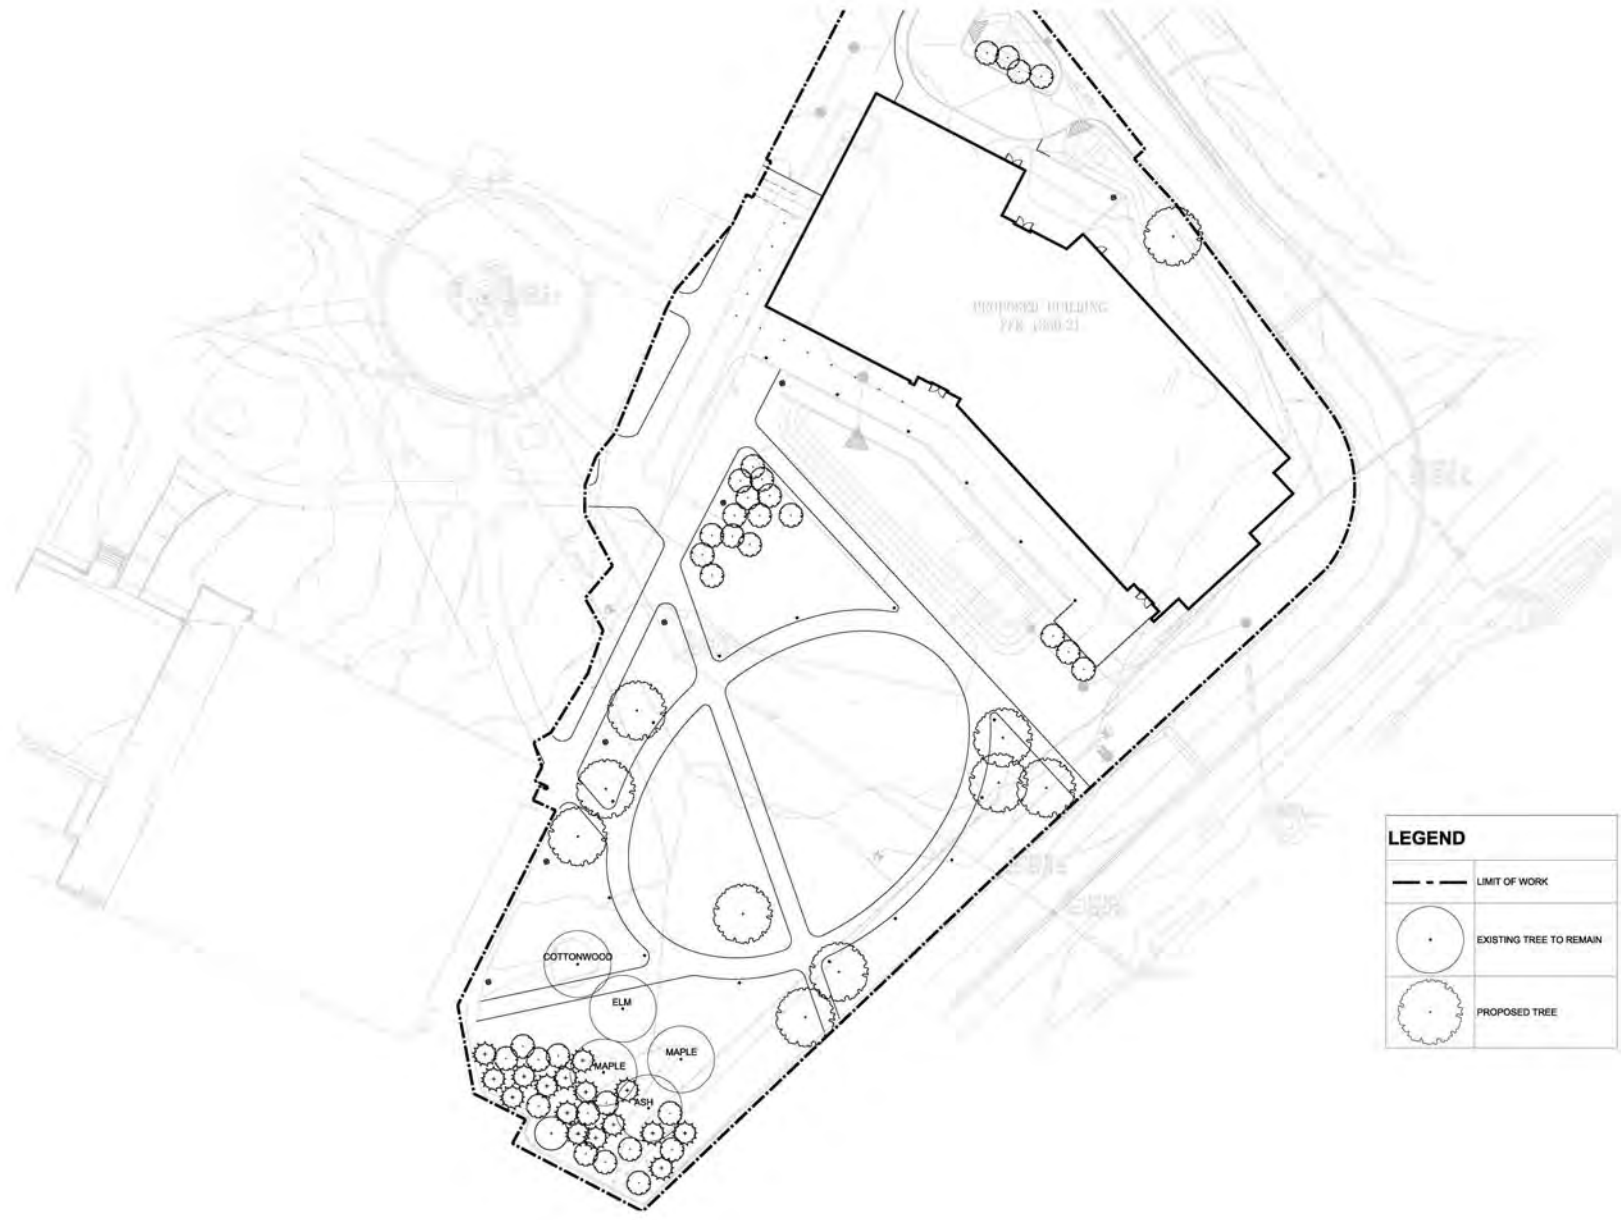

DESIGN DEVELOPMENT TREE PLANTING PLAN

BSU ACADEMIC LEARNING CENTER & CAMPUS RENOVATION

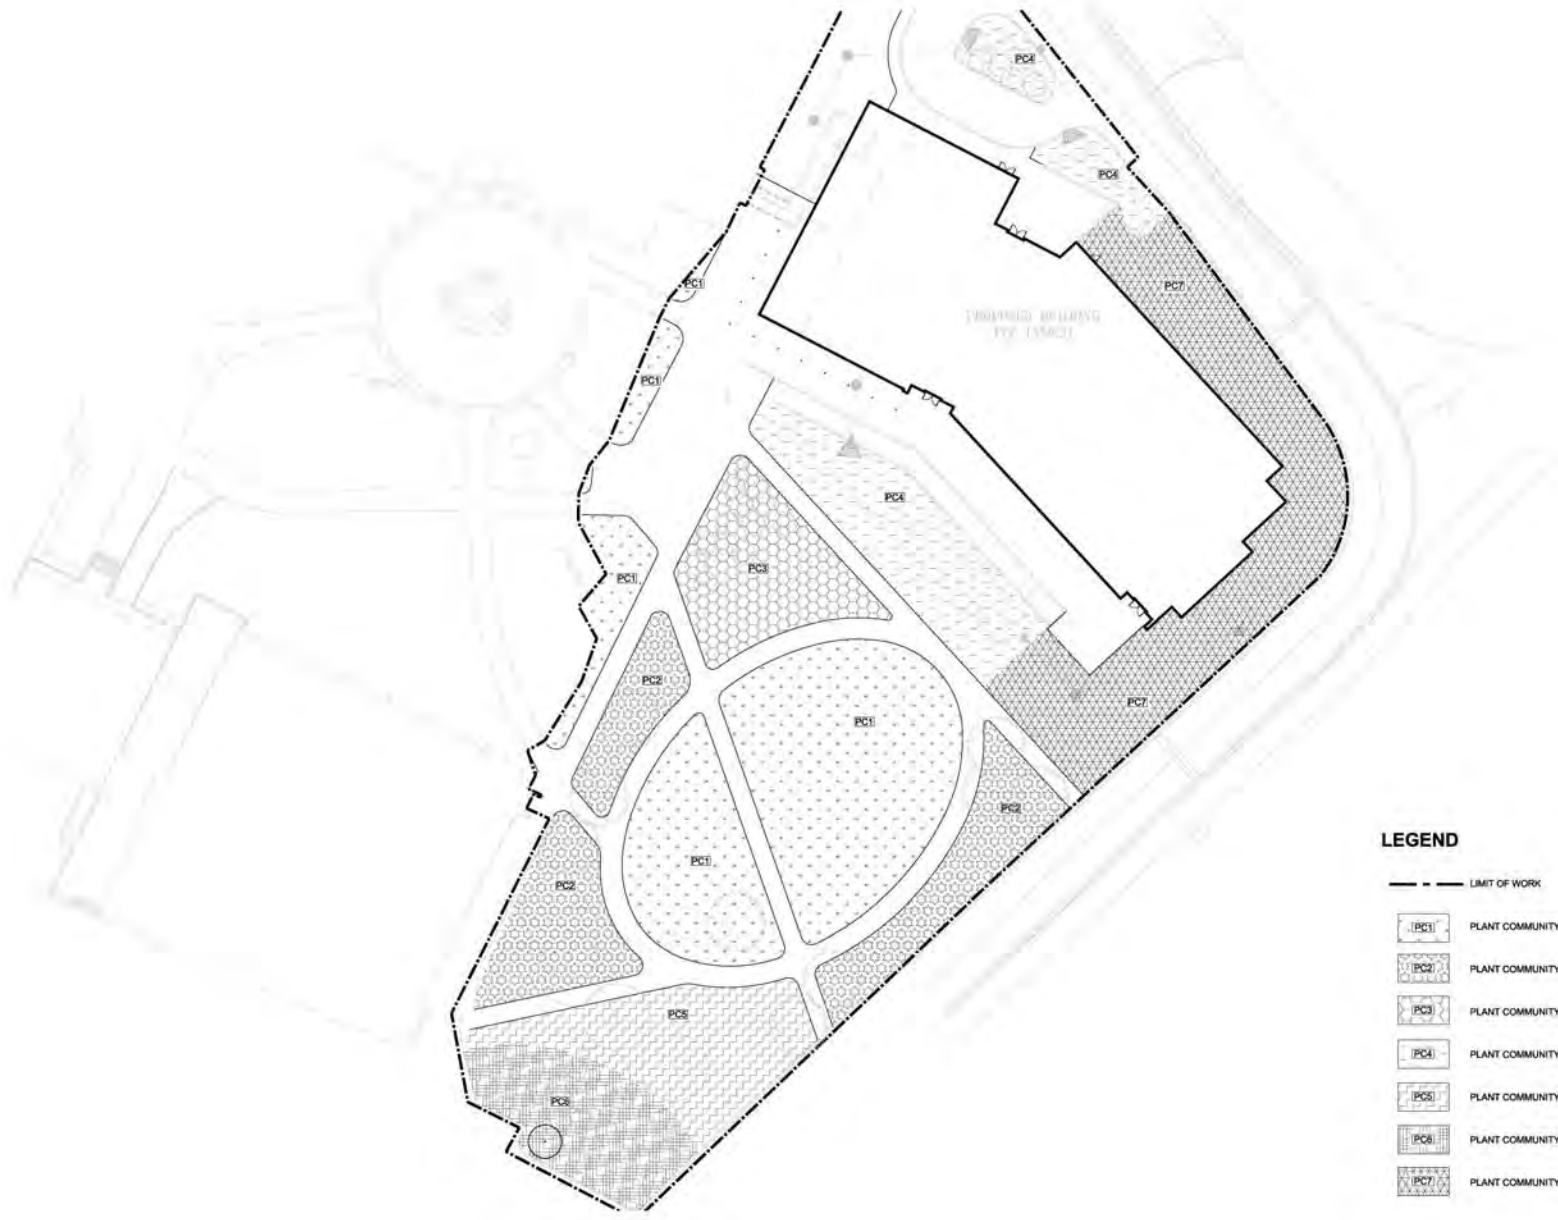

LEGEND

---	LIMIT OF WORK
[PC1]	PLANT COMMUNITY TYPE 1
[PC2]	PLANT COMMUNITY TYPE 2
[PC3]	PLANT COMMUNITY TYPE 3
[PC4]	PLANT COMMUNITY TYPE 4
[PC5]	PLANT COMMUNITY TYPE 5
[PC6]	PLANT COMMUNITY TYPE 6
[PC7]	PLANT COMMUNITY TYPE 7

DESIGN DEVELOPMENT PLANTING PLAN

BSU ACADEMIC LEARNING CENTER & CAMPUS RENOVATION





**Bemidji State University
Academic Learning Center & Campus Renovation**

